


TC KORČULA

parcela	cca 9.067 m ²
parcela - autobusni kolodvor	cca 1.214 m ²
GBP (prizemlje)	cca 3.087 m ²
izgrađenost	34,1 %
GLA-n	- m ²
zelenilo (min. 20% P _{parcele})	26,4 %
parking (trg.ugos. 25PM/1tm2)	80 PM

KORČULA
Stanje DKP-a na dan: 09.02.2022.

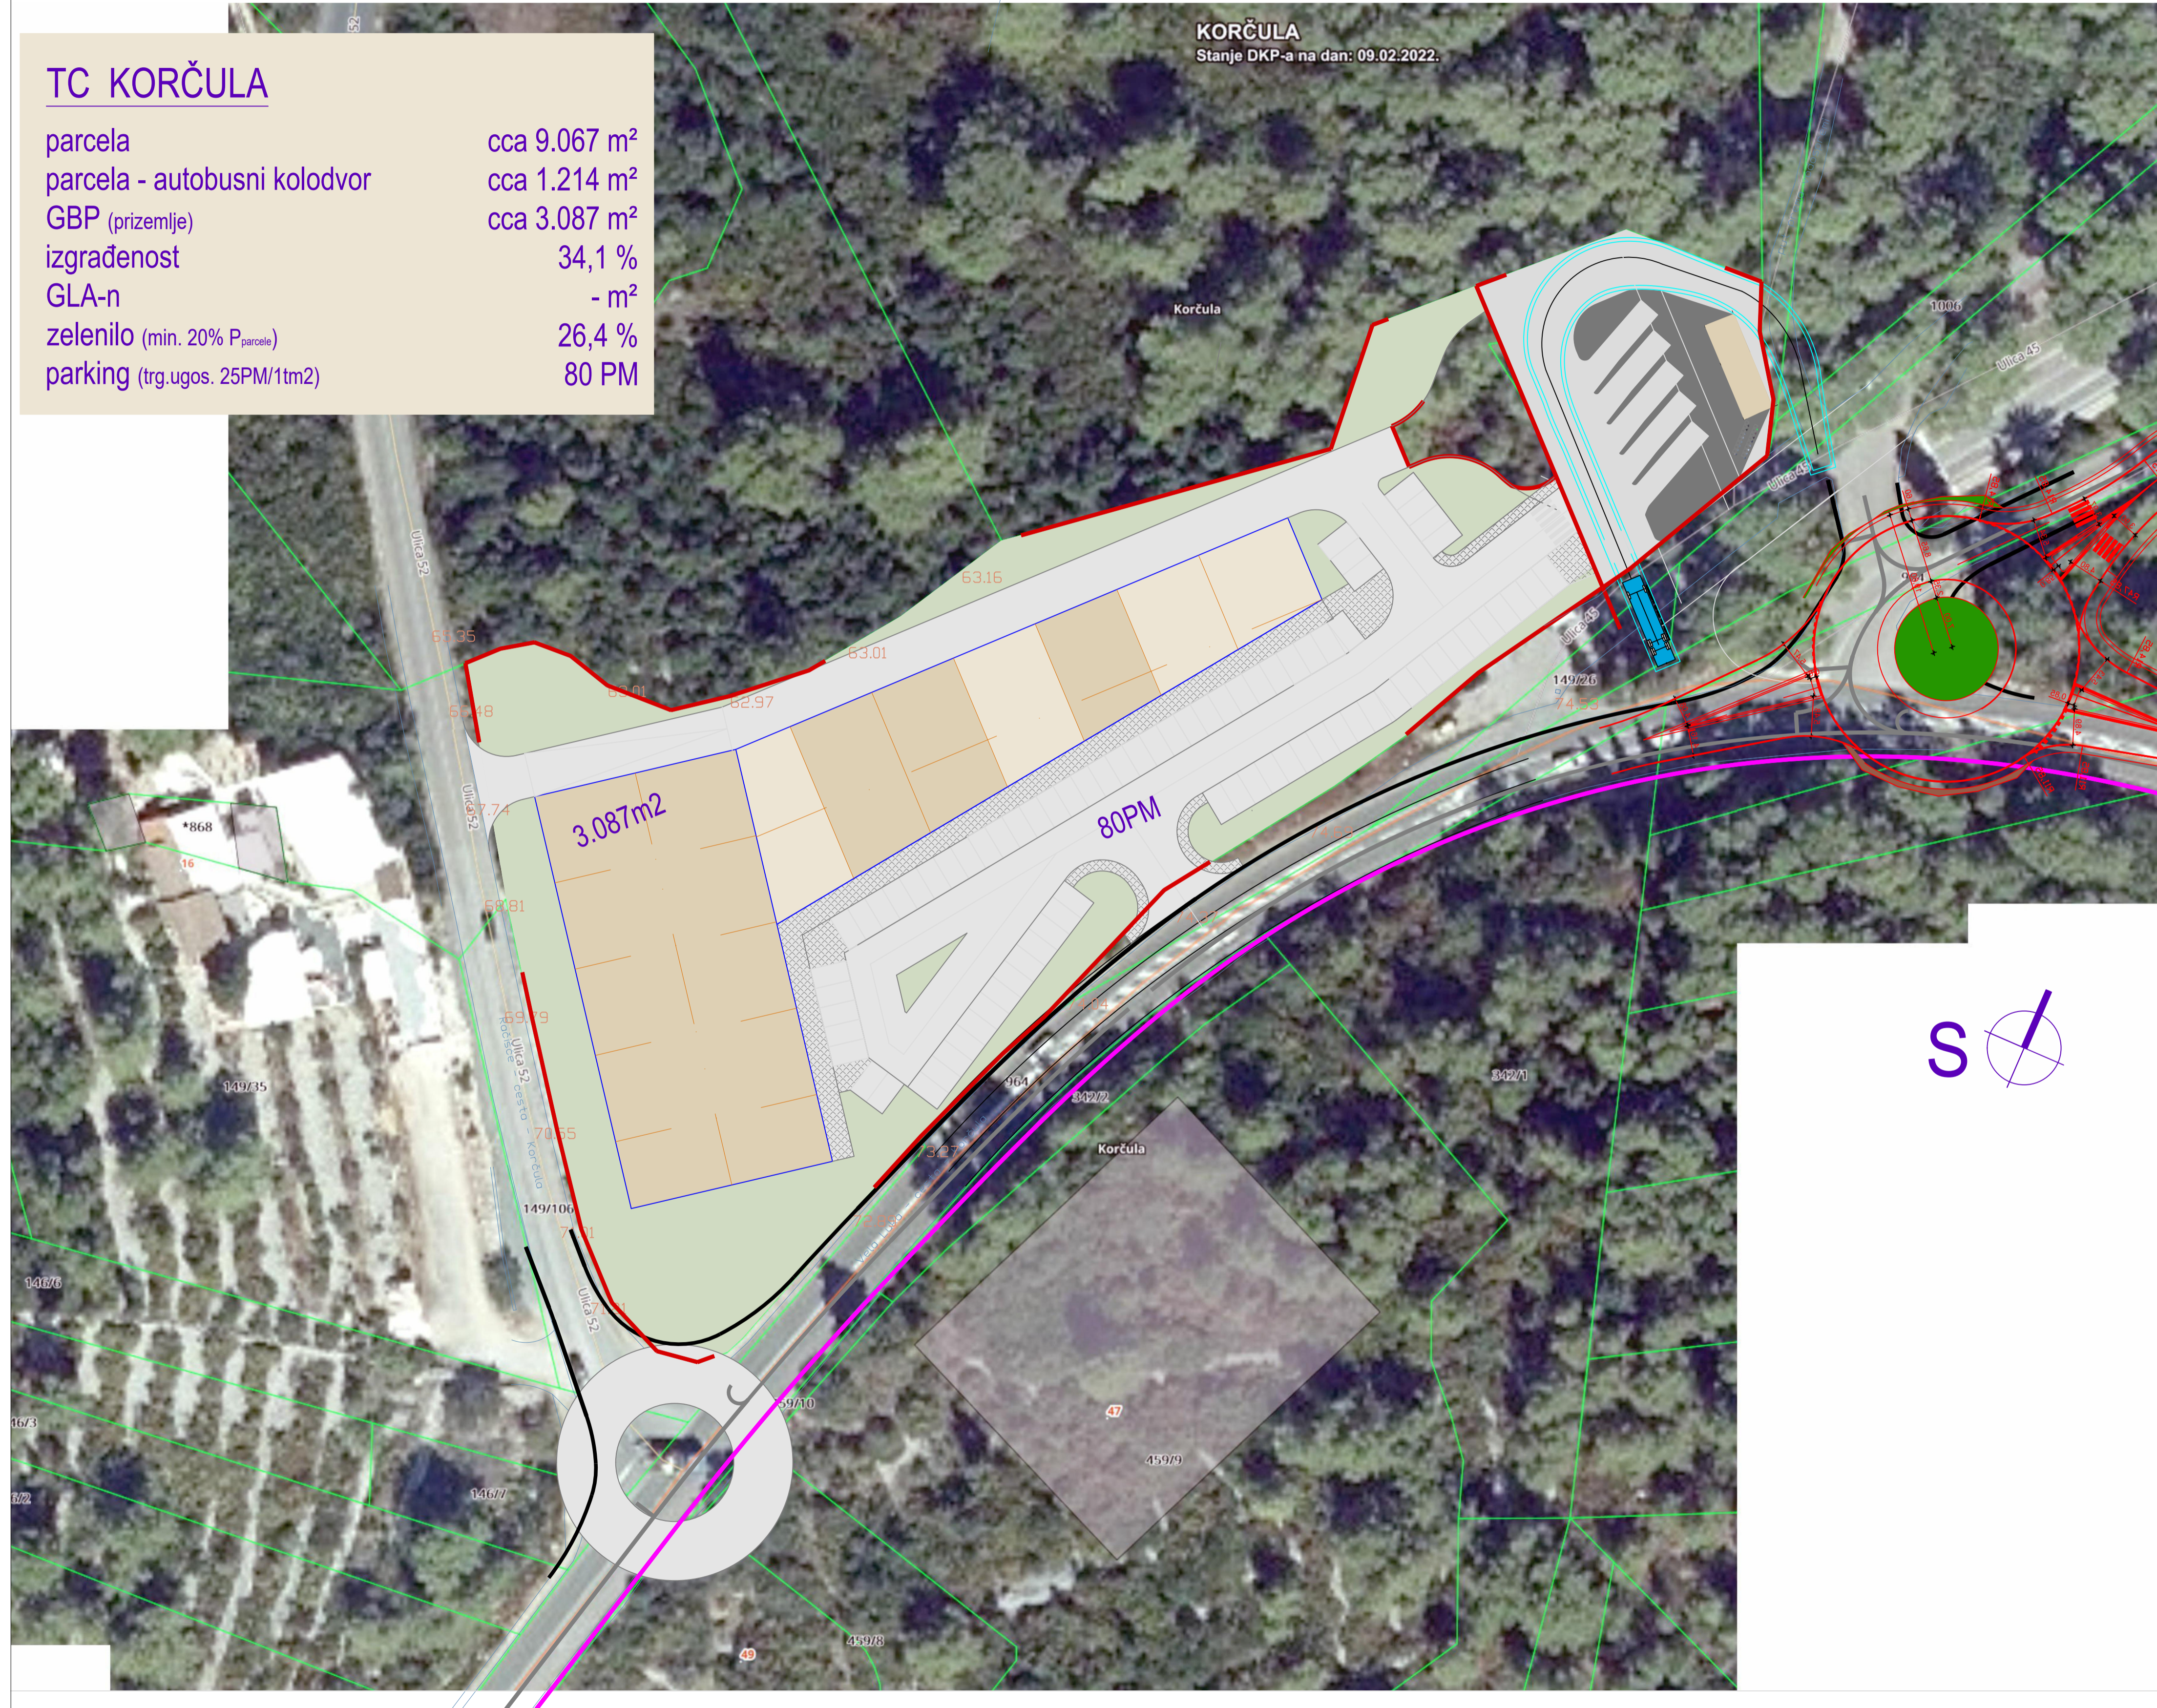


 apz hidria PROJEKTIRANJE, NADZOR I KONZALTING		APZ Hidria d.o.o. Zagrebačka 233 10000 Zagreb		OIB 76901428643 +385 1 6185 811 info@apzhidria.hr	
INVESTITOR: HRVATSKE CESTE d.o.o. Vončinina 3 10000 Zagreb		DIREKTOR: Damir Keglević, dipl.ing.grad.			
GRABEVINA: REKONSTRUKCIJA DRŽAVNE CESTE DC118 od raskrižja s LC6224 do raskrižja s ulicom 57 km 40+730 do km 42+020		GLAVNI PROJEKTANT: Damir Keglević, dipl.ing.grad.			
ZOP: 27-2017-IZ		BROJ PROJEKTA: 27-O-2017-IZ		PROJEKTANT: Damir Keglević, dipl.ing.grad.	
VRSTA PROJEKTA: GRADEVINSKI PROJEKT		SURADNICI: Tomislav Pehneć, ing.grad. Danijel Zdolc, dipl.ing.prom.			
		SADRŽAJ NACRTA: SITUACIJA			
RAZINA OBRADE: idejno rješenje		BR. REVIZIJE: MJESTO I DATUM: R0 Zagreb, 11.2022.		MJERILO: LIST: 1:500 1.1.	

TC KORČULA

parcela	cca 9.067 m ²
parcela - autobusni kolodvor	cca 1.214 m ²
GBP (prizemlje)	cca 3.087 m ²
izgrađenost	34,1 %
GLA-n	- m ²
zelenilo (min. 20% P _{parcele})	26,4 %
parking (trg.ugos. 25PM/1tm2)	80 PM

KORČULA
Stanje DKP-a na dan: 09.02.2022.

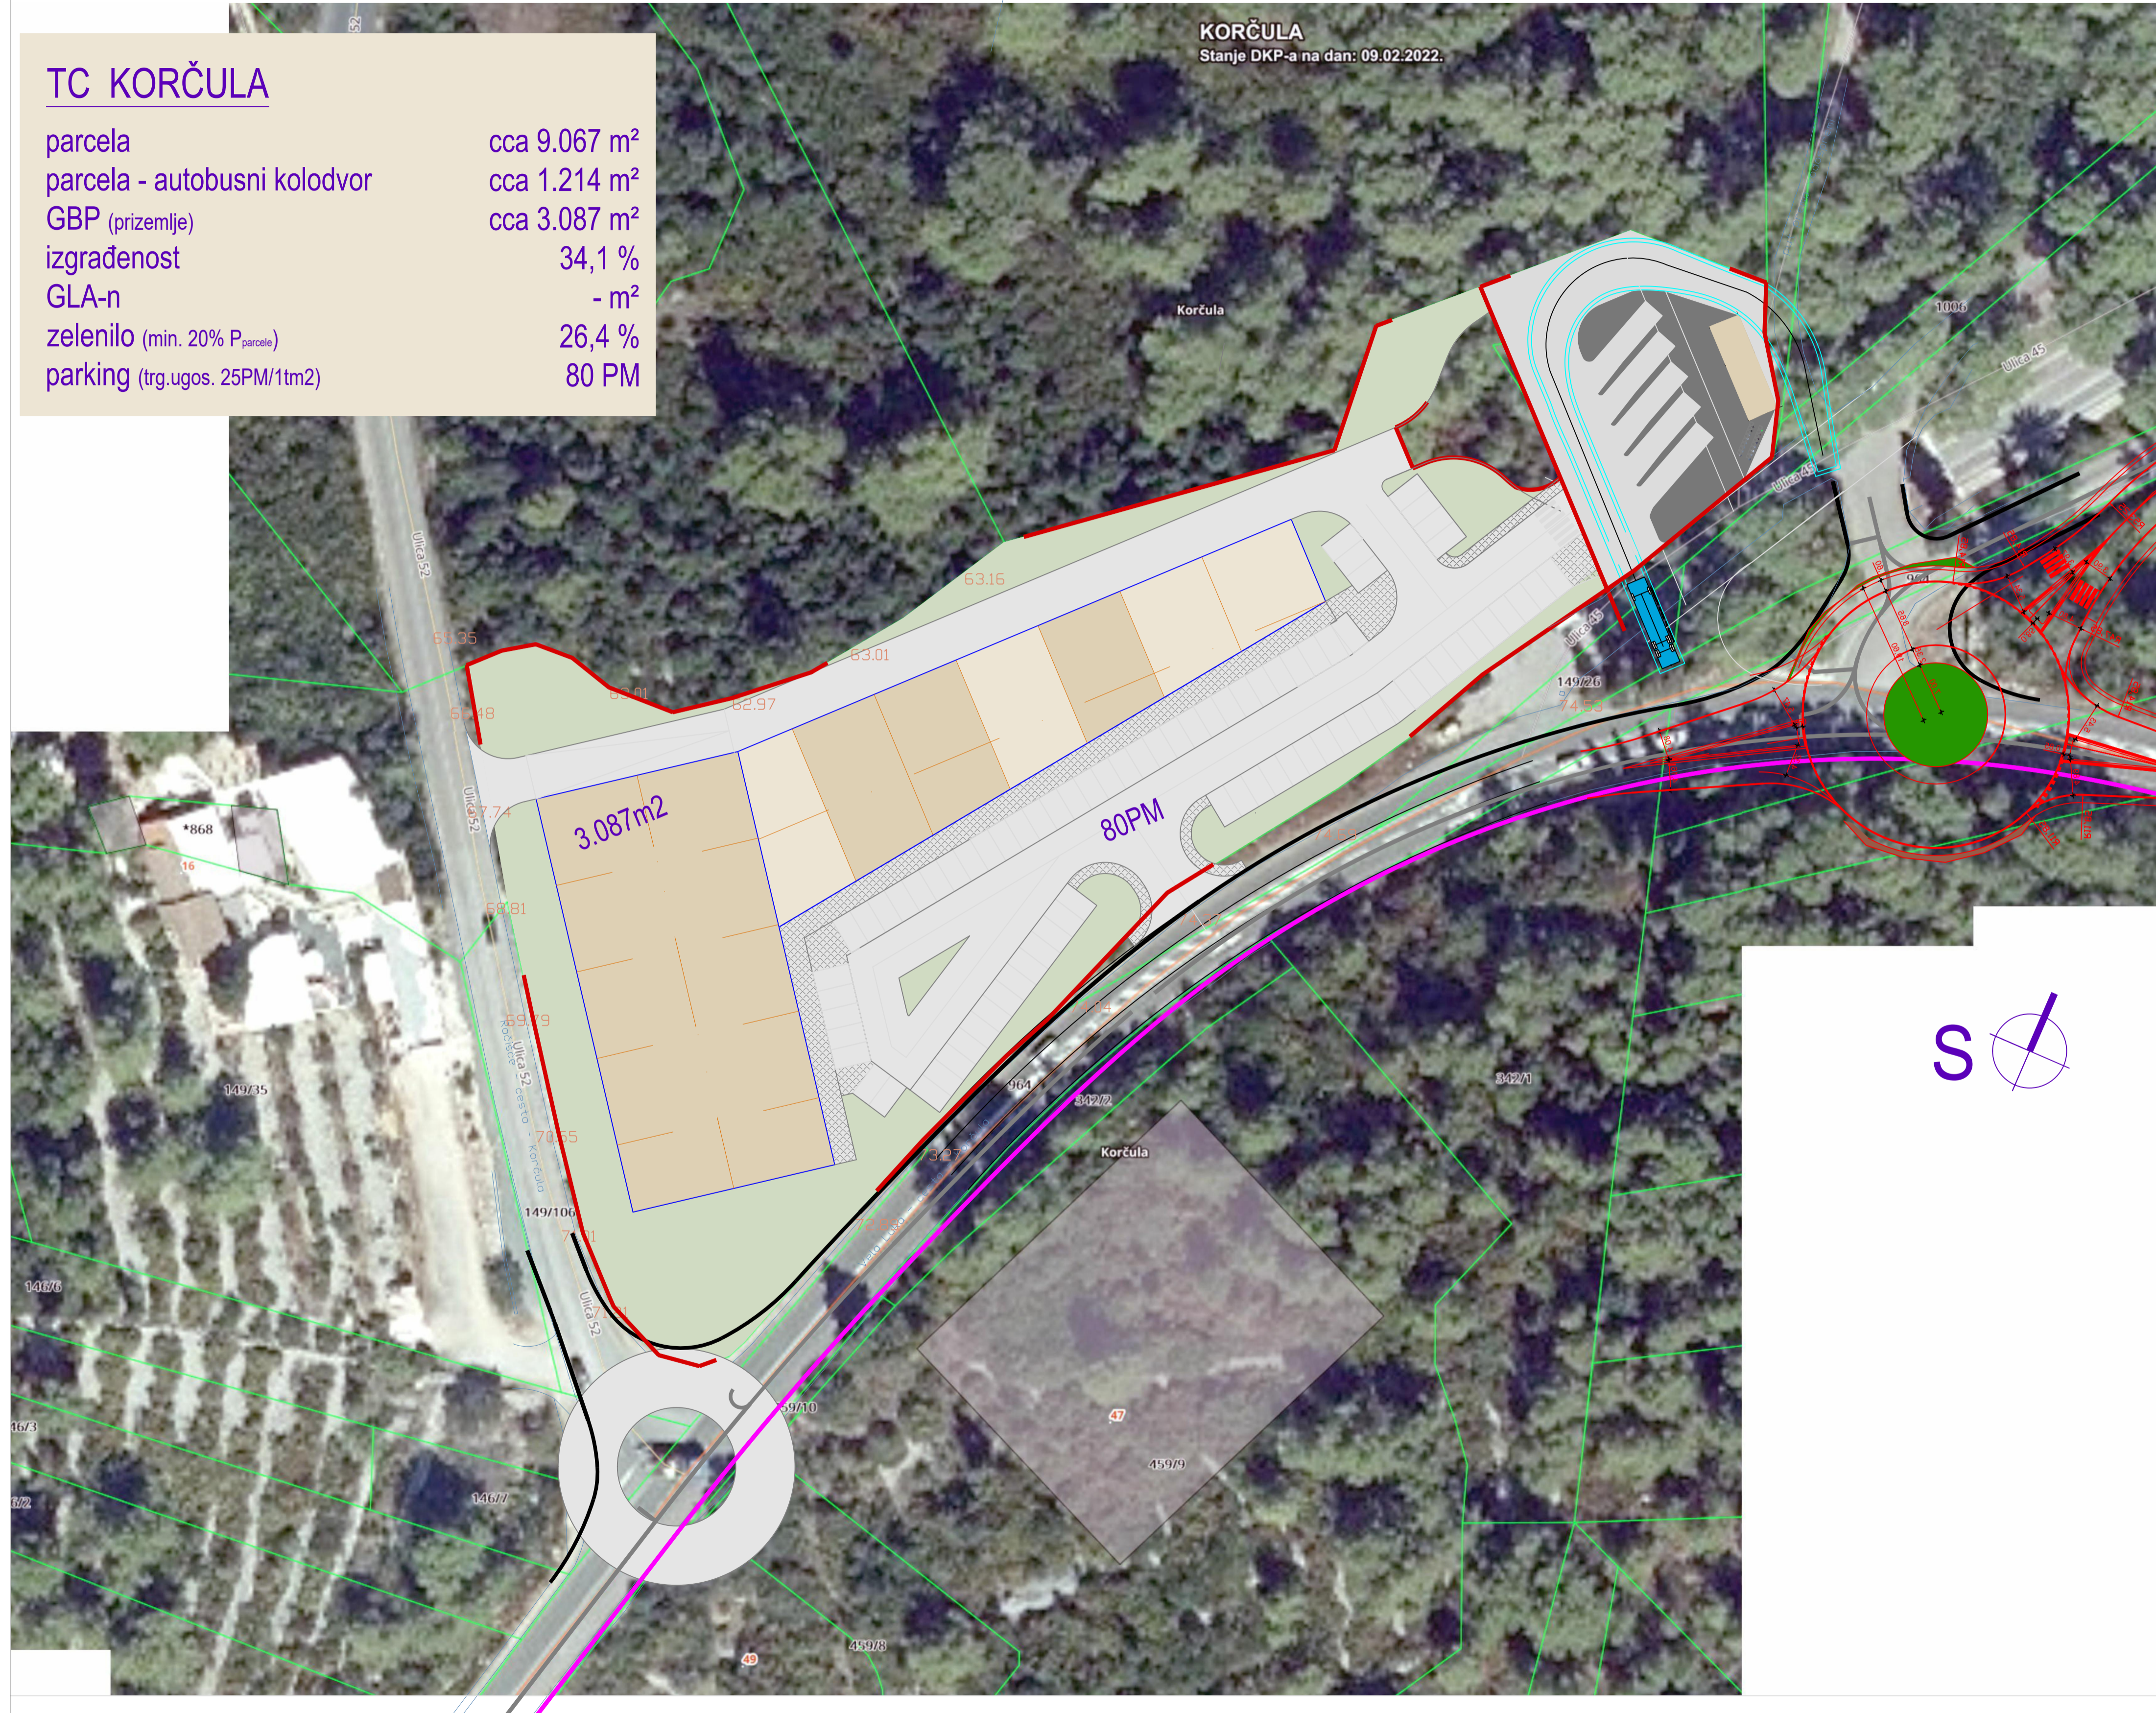


		APZ Hidria d.o.o. Zagrebačka 233 10000 Zagreb		OIB 76901428643 +385 1 6185 811 info@apzhidria.hr	
INVESTITOR: HRVATSKE CESTE d.o.o. Vončinina 3 10000 Zagreb		DIREKTOR: Damir Keglević, dipl.ing.grad. GLAVNI PROJEKTANT: Damir Keglević, dipl.ing.grad.			
GRABEVINA: REKONSTRUKCIJA DRŽAVNE CESTE DC118 od raskrižja s LC6224 do raskrižja s ulicom 57 km 40+730 do km 42+020		PROJEKTANT: Damir Keglević, dipl.ing.grad.			
ZOP: 27-2017-IZ		BROJ PROJEKTA: 27-O-2017-IZ		SURADNICI: Tomislav Pehnc, ing.grad. Danijel Zdolec, dipl.ing.prom.	
MAPA 1		SADRŽAJ NACRTA: SITUACIJA			
VRSTA PROJEKTA: GRADEVINSKI PROJEKT					
RAZINA OBRADE: idejno rješenje		BR. REVIZIJE: MJESTO I DATUM: R0 Zagreb, 11.2022.		MJERILO: LIST: 1:500 1.1.	

TC KORČULA

parcels	cca 9.067 m ²
parcels - bus stop	cca 1.214 m ²
GBP (ground floor)	cca 3.087 m ²
built-up area	34,1 %
GLA-n	- m ²
greenery (min. 20% P _{parcels})	26,4 %
parking (trg.ugos. 25PM/1tm2)	80 PM

KORČULA
Stanje DKP-a na dan: 09.02.2022.

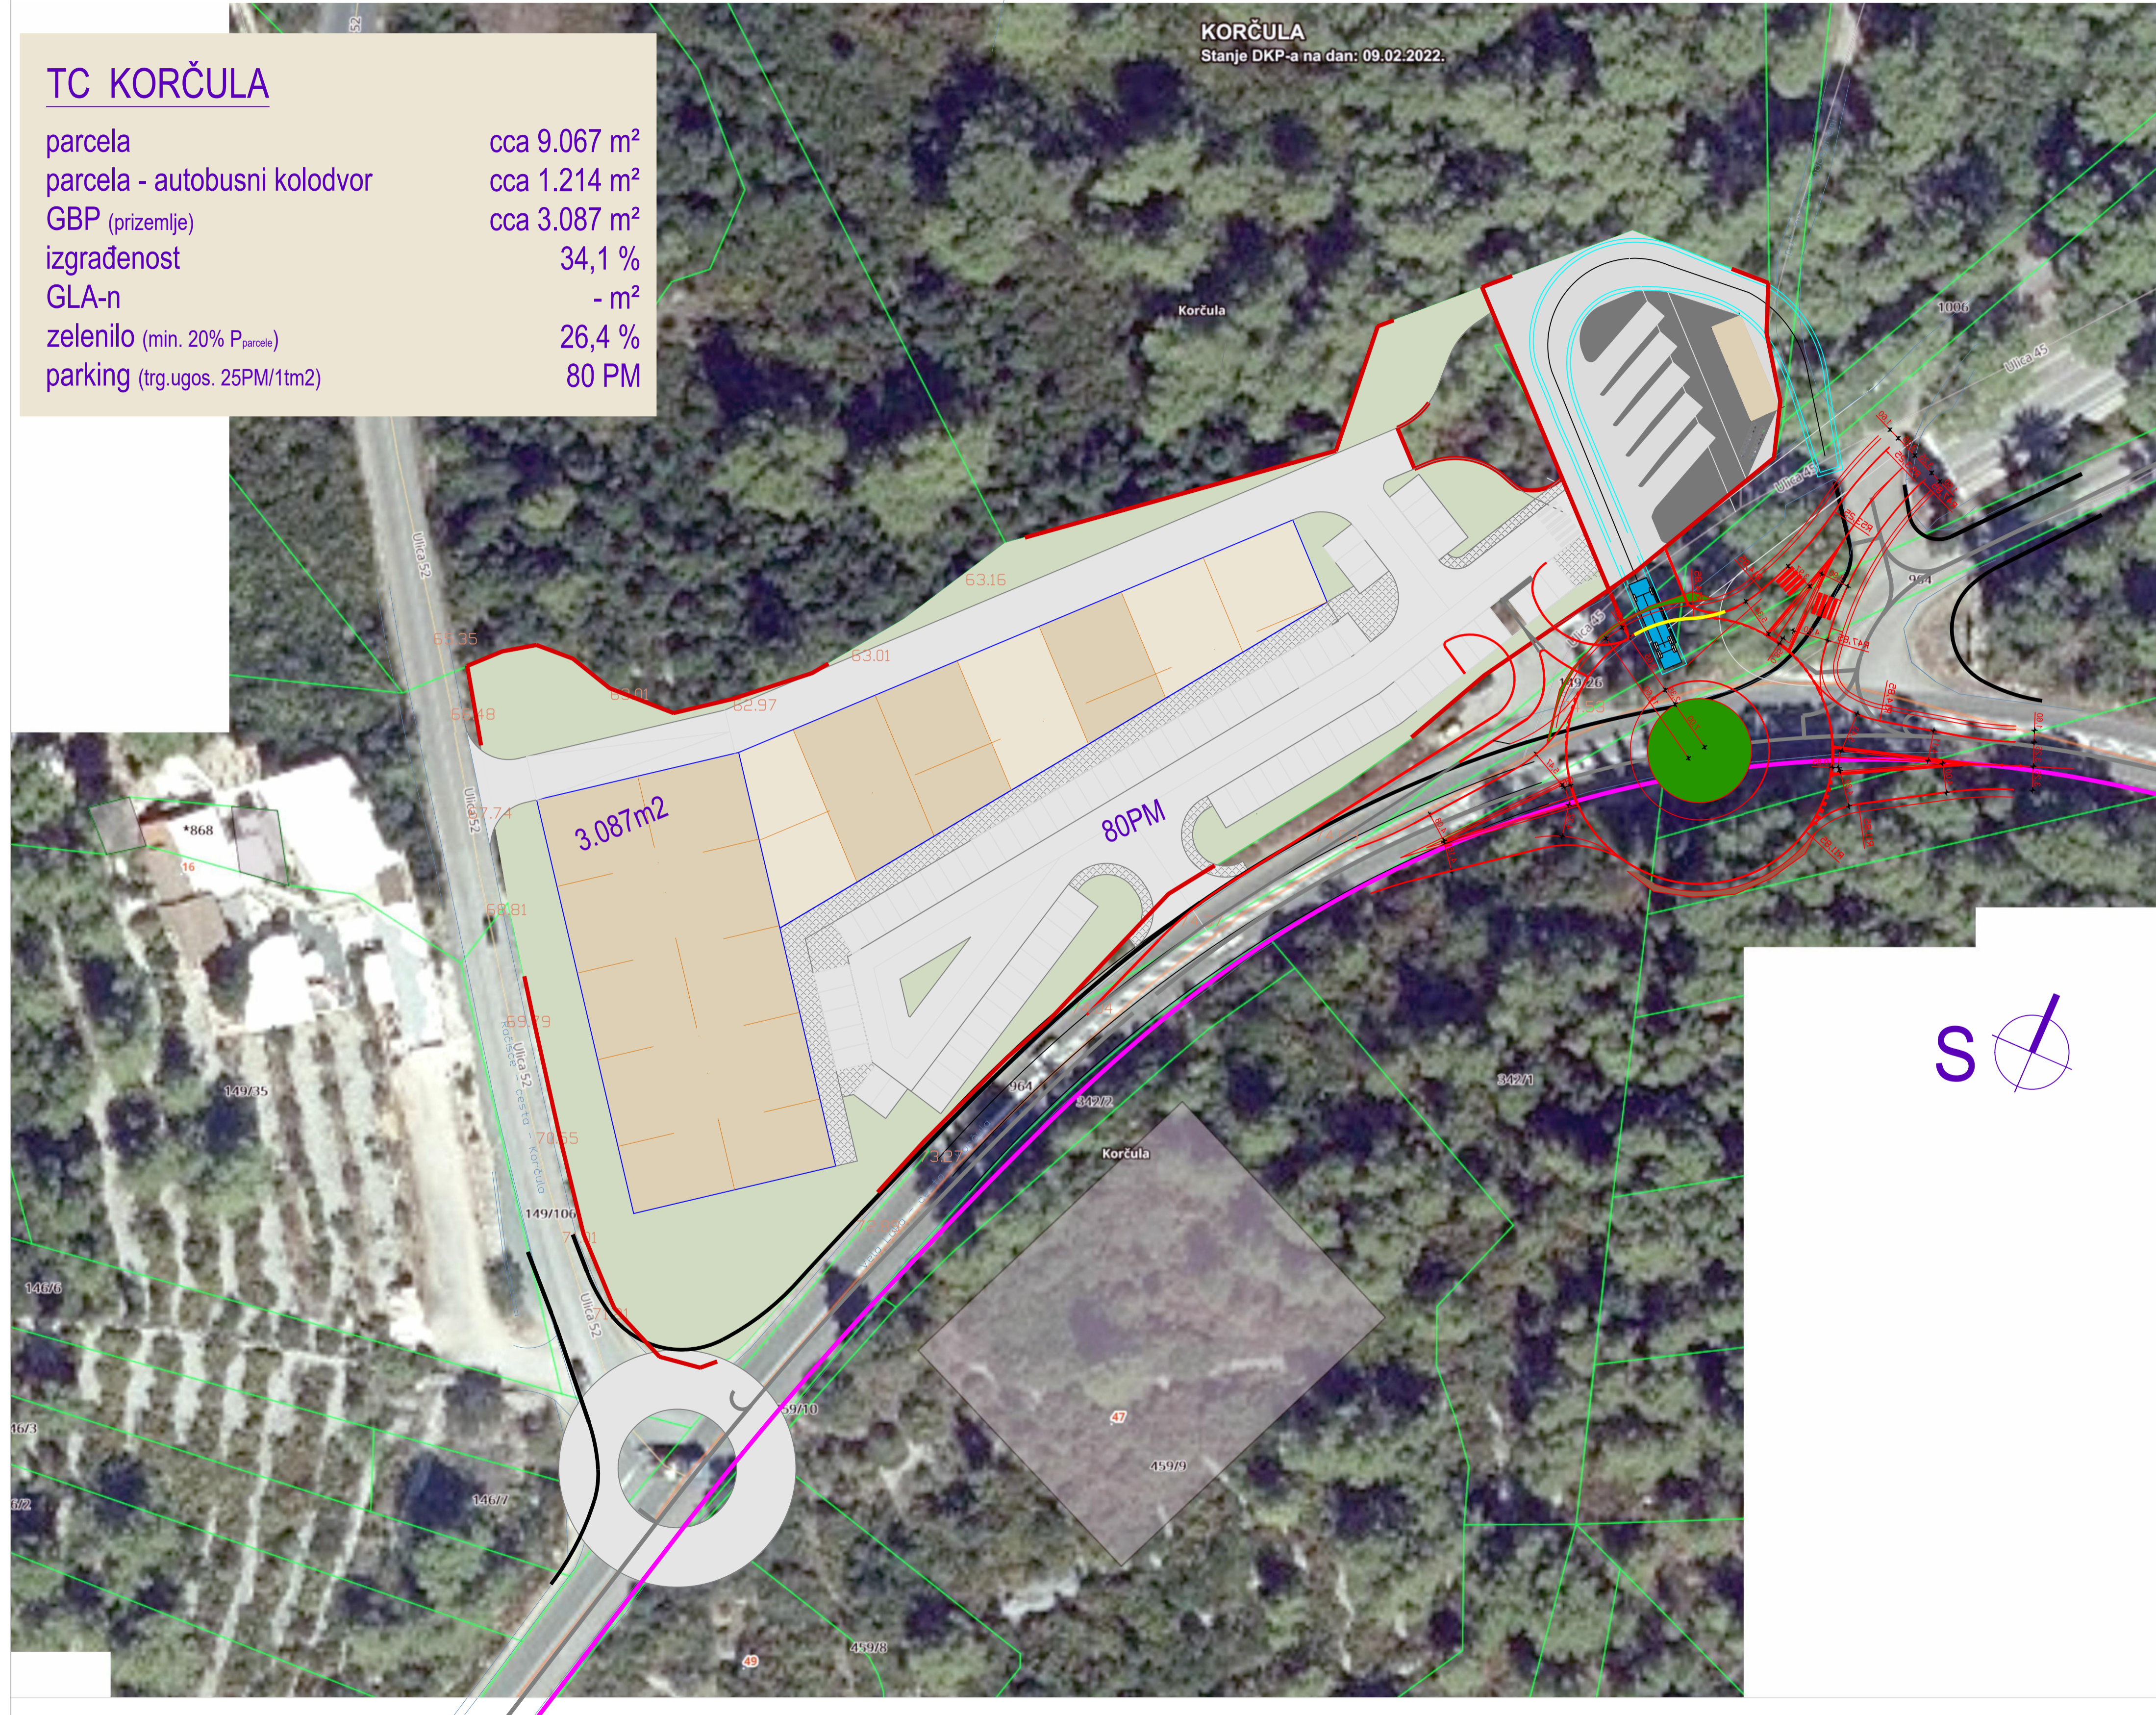


		APZ Hidria d.o.o. Zagrebačka 233 10000 Zagreb		OIB 76901428643 +385 1 6185 811 info@apzhidria.hr	
INVESTITOR: HRVATSKE CESTE d.o.o. Vončinina 3 10000 Zagreb		DIREKTOR: Damir Keglević, dipl.ing.grad.			
GRABEVINA: REKONSTRUKCIJA DRŽAVNE CESTE DC118 od raskrižja s LC6224 do raskrižja s ulicom 57 km 40+730 do km 42+020		GLAVNI PROJEKTANT: Damir Keglević, dipl.ing.grad.			
ZOP: 27-2017-IZ		BROJ PROJEKTA: 27-O-2017-IZ		PROJEKTANT: Damir Keglević, dipl.ing.grad.	
SURADNICI: Tomislav Pehnc, ing.grad. Danijel Zdolec, dipl.ing.prom.		SADRŽAJ NACRTA: SITUACIJA			
VRSTA PROJEKTA: GRADEVINSKI PROJEKT		MAPA 1			
RAZINA OBRADE: idejno rješenje		BR. REVIZIJE: MJESTO I DATUM: R0 Zagreb, 11.2022.		MJERILO: LIST: 1:500 1.1.	


TC KORČULA

parcela	cca 9.067 m ²
parcela - autobusni kolodvor	cca 1.214 m ²
GBP (prizemlje)	cca 3.087 m ²
izgrađenost	34,1 %
GLA-n	- m ²
zelenilo (min. 20% P _{parcele})	26,4 %
parking (trg.ugos. 25PM/1tm2)	80 PM

KORČULA
Stanje DKP-a na dan: 09.02.2022.

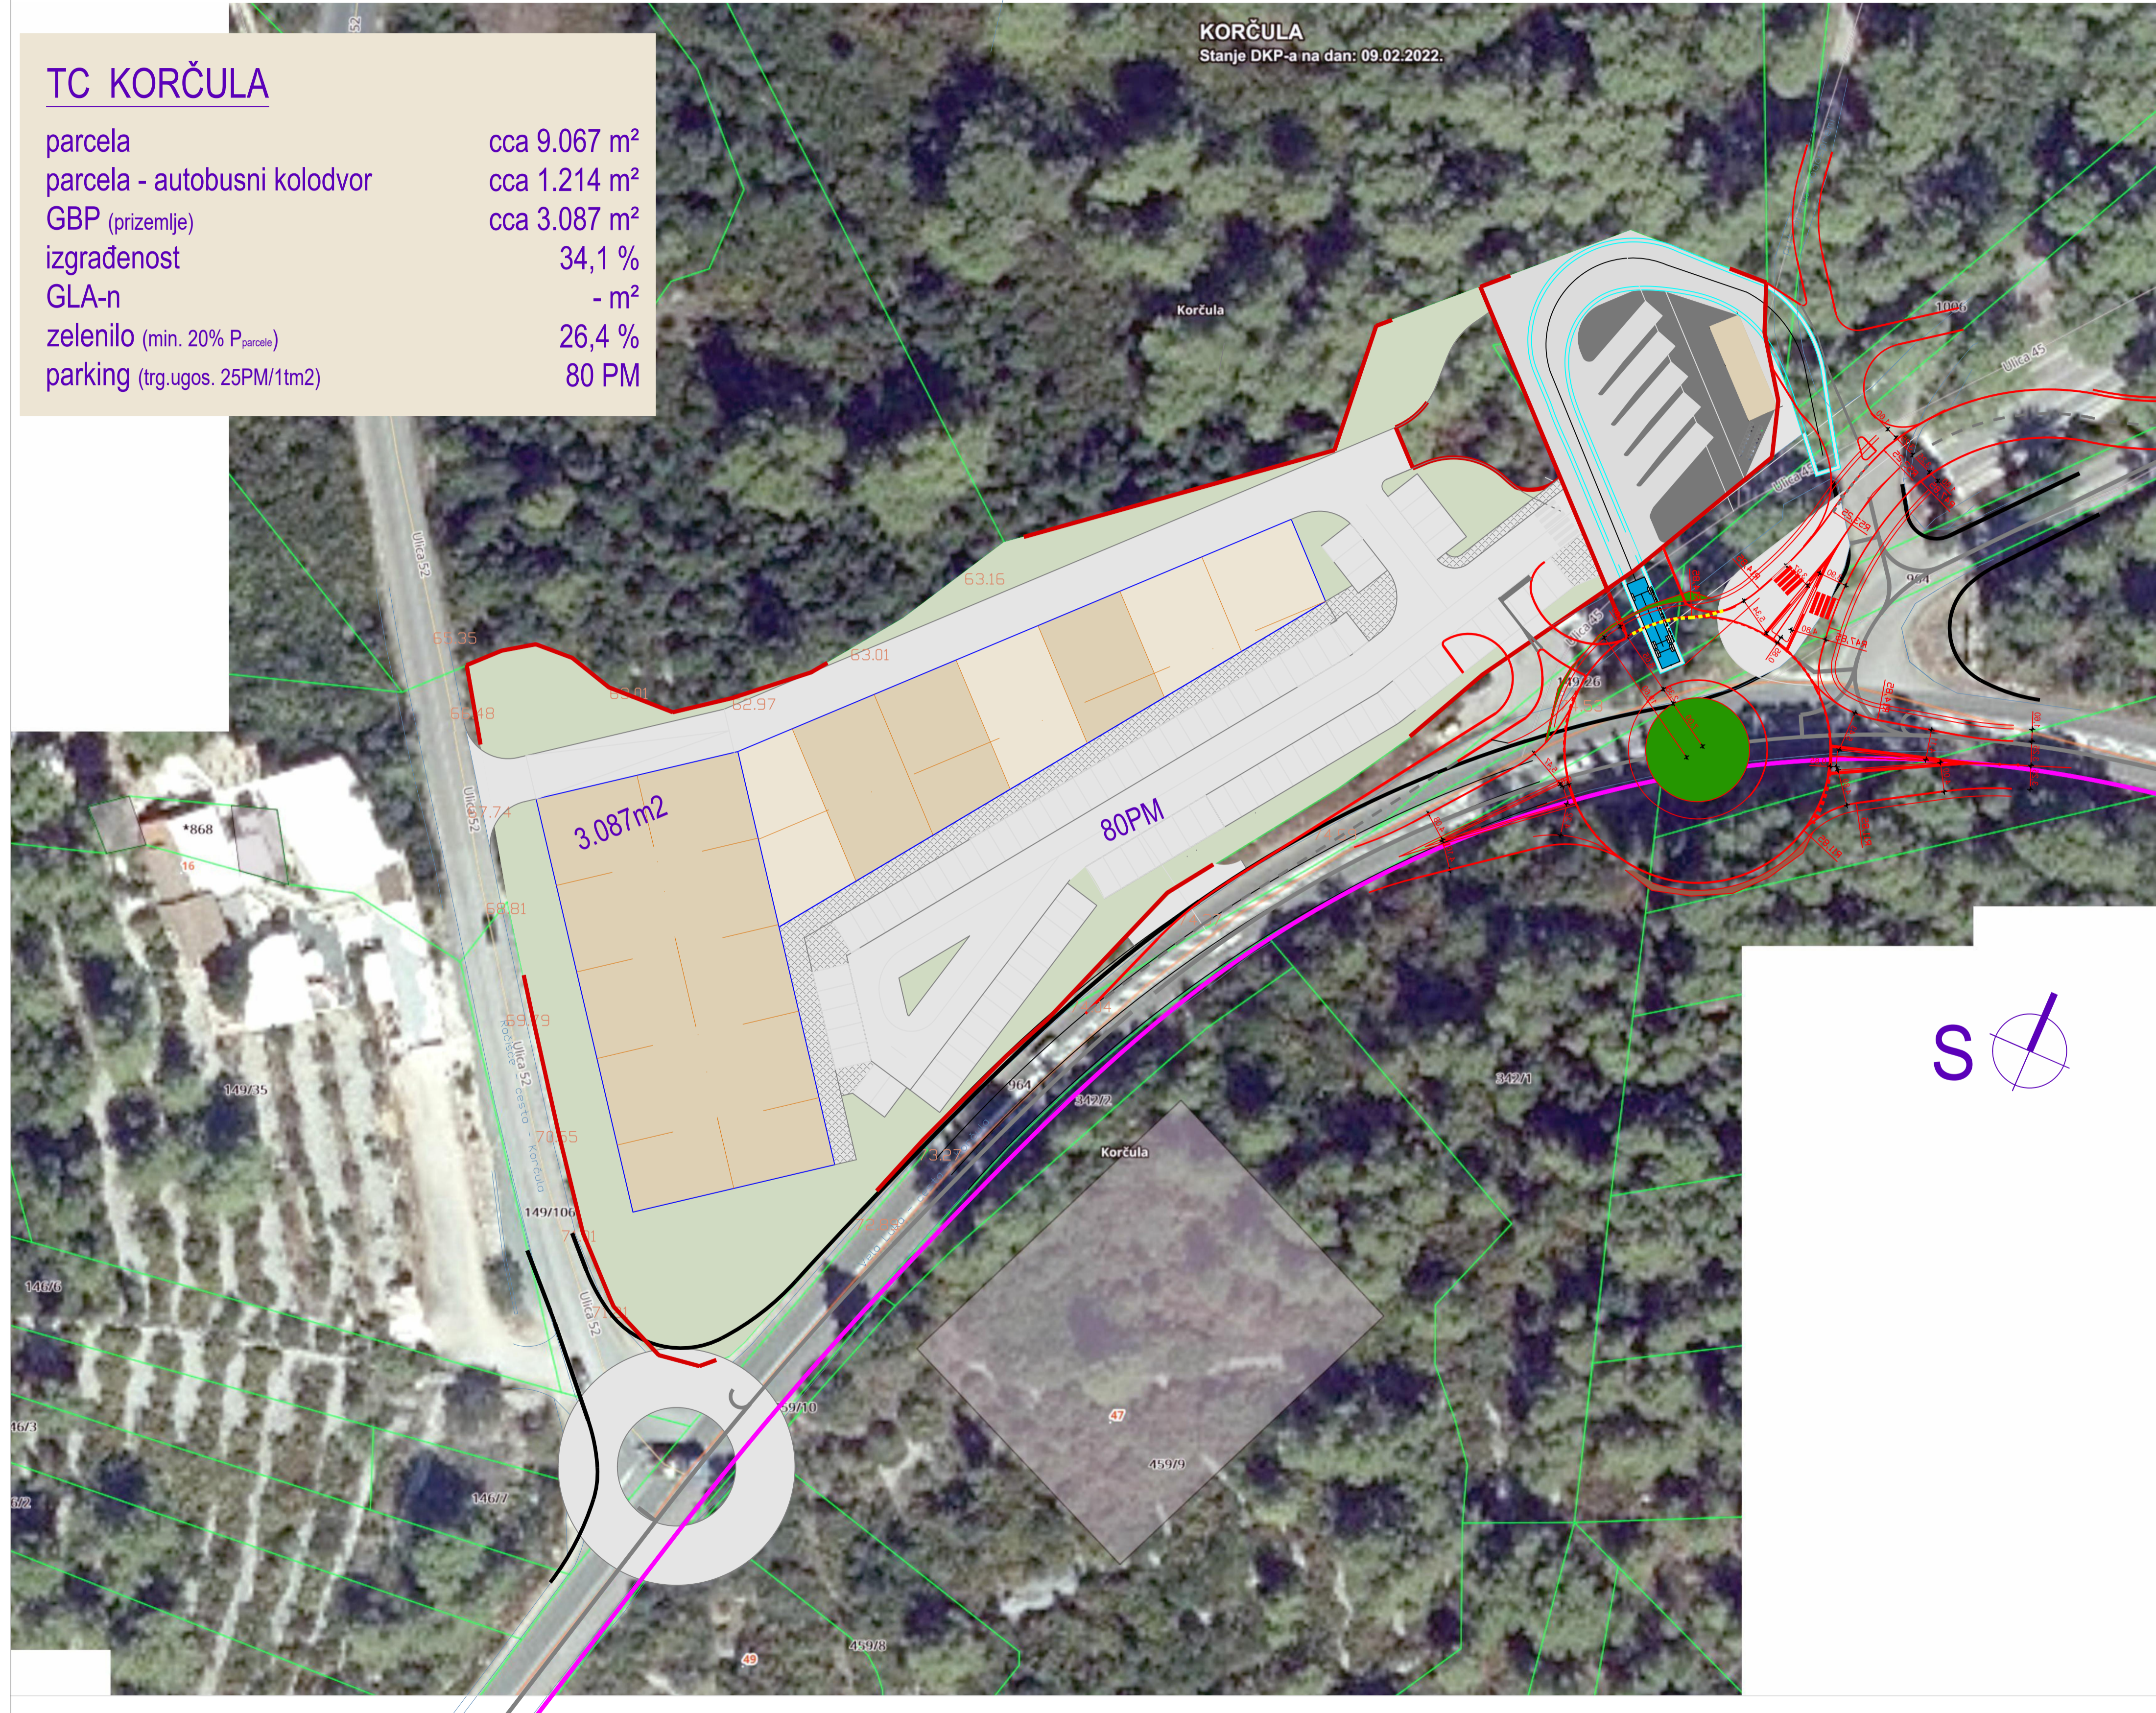

		APZ Hidria d.o.o. Zagrebačka 233 10000 Zagreb		OIB 76901428643 +385 1 6185 811 info@apzhidria.hr	
INVESTITOR: HRVATSKE CESTE d.o.o. Vončinina 3 10000 Zagreb		DIREKTOR: Damir Keglević, dipl.ing.grad.			
GRABEVINA: REKONSTRUKCIJA DRŽAVNE CESTE DC118 od raskrižja s LC6224 do raskrižja s ulicom 57 km 40+730 do km 42+020		GLAVNI PROJEKTANT: Damir Keglević, dipl.ing.grad.			
ZOP: 27-2017-IZ		BROJ PROJEKTA: 27-O-2017-IZ		PROJEKTANT: Damir Keglević, dipl.ing.grad.	
MAPA 1		SURADNICI: Tomislav Pehnc, ing.grad. Danijel Zdolec, dipl.ing.prom.			
VRSTA PROJEKTA: GRADEVINSKI PROJEKT		SADRŽAJ NACRTA: SITUACIJA			
RAZINA OBRADE: idejno rješenje		BR. REVIZIJE: MJESTO I DATUM: R0 Zagreb, 11.2022.		MJERILO: LIST: 1:500 1.1.	

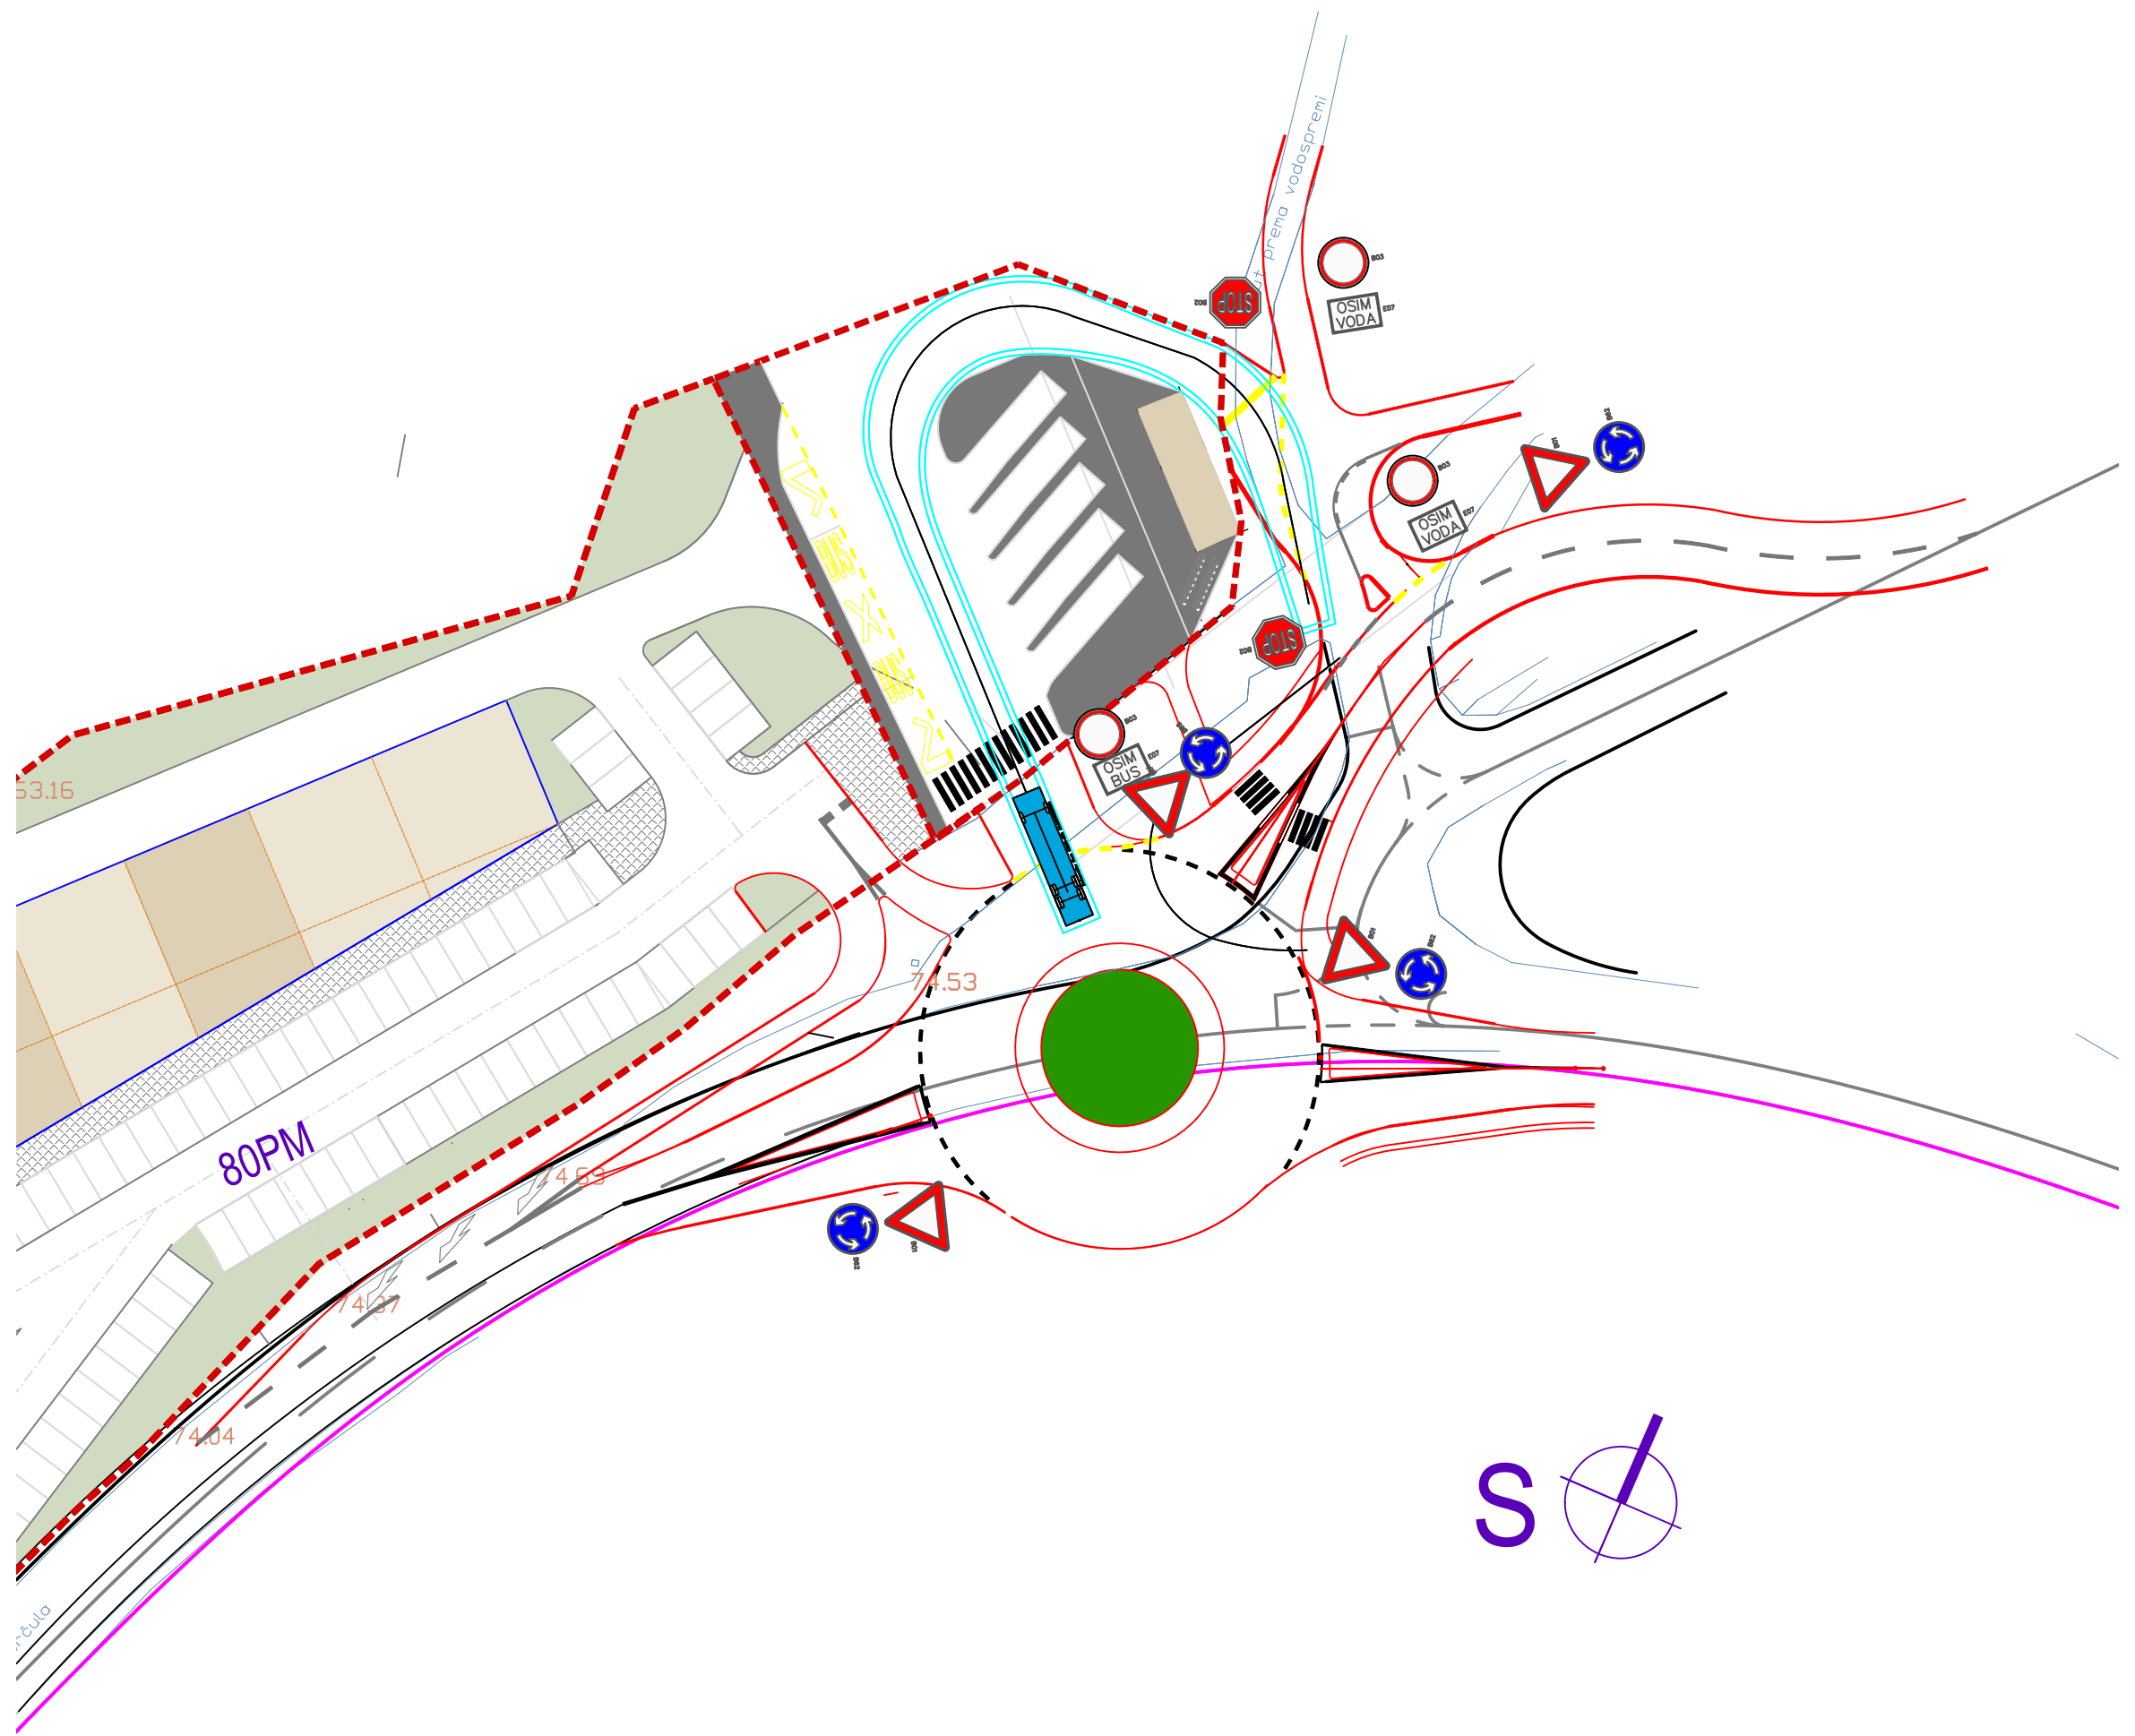

TC KORČULA

parcela	cca 8.781 m ²
parcela - autobusni kolodvor	cca 1.500 m ²
GBP (prizemlje)	cca 3.087 m ²
izgrađenost	34,1 %
GLA-n	- m ²
zelenilo (min. 20% P _{parcela})	26,4 %
parking (trg.ugos. 25PM/1tm2)	80 PM

